


**SITE PLAN**

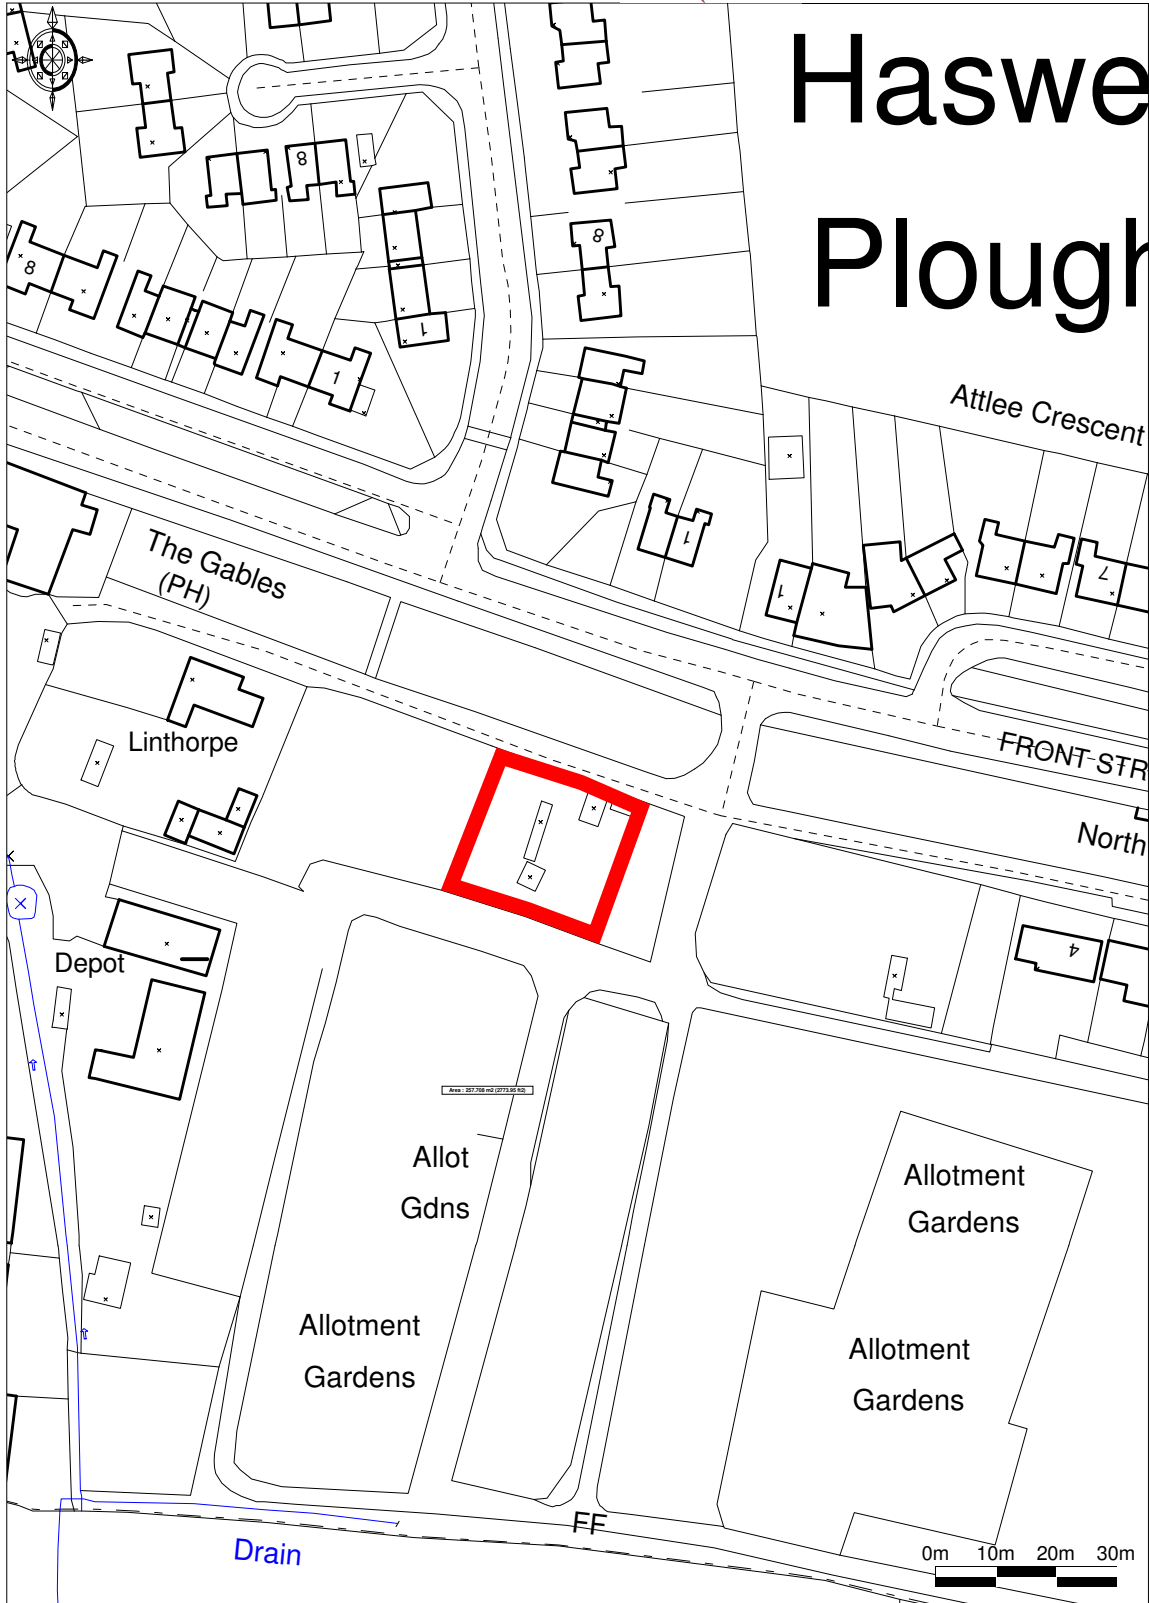

**YOUNGS**  
*chartered surveyors*



© Crown Copyright 2008. All rights reserved. Licence number 100020449. Plotted Scale - 1:1250

For Identification Purposes Only  
This map is created by ProMap & reproduced from Ordnance Survey  
1:2,500 data with the permission of HMSO, Crown Copyright  
Youngs Chartered Surveyors, 3 Wentworth Place, Hexham, Northumberland, NE46 1XB  
Telephone:01434 609000 Fax:01434 606900 Licence Number ES 100033077